


**PLAN KEY**

1. ENTRANCE
3. PARKING
4. MULTIPLE FIELD / SECONDARY BASEBALL FIELD
5. PRIMARY BASEBALL FIELD
6. SOCCER FIELD
14. RESTROOM/CONCESSION
15. RESTROOM/STORAGE
16. SEATING
17. PLAZA WITH BOOKE
18. CHILDREN'S PLAY AREA
19. HORSESHOE PITS
20. OVERLOOK
31. EXISTING GRAS LINE
32. GATE
32. OFF-LEASH DOG AREA

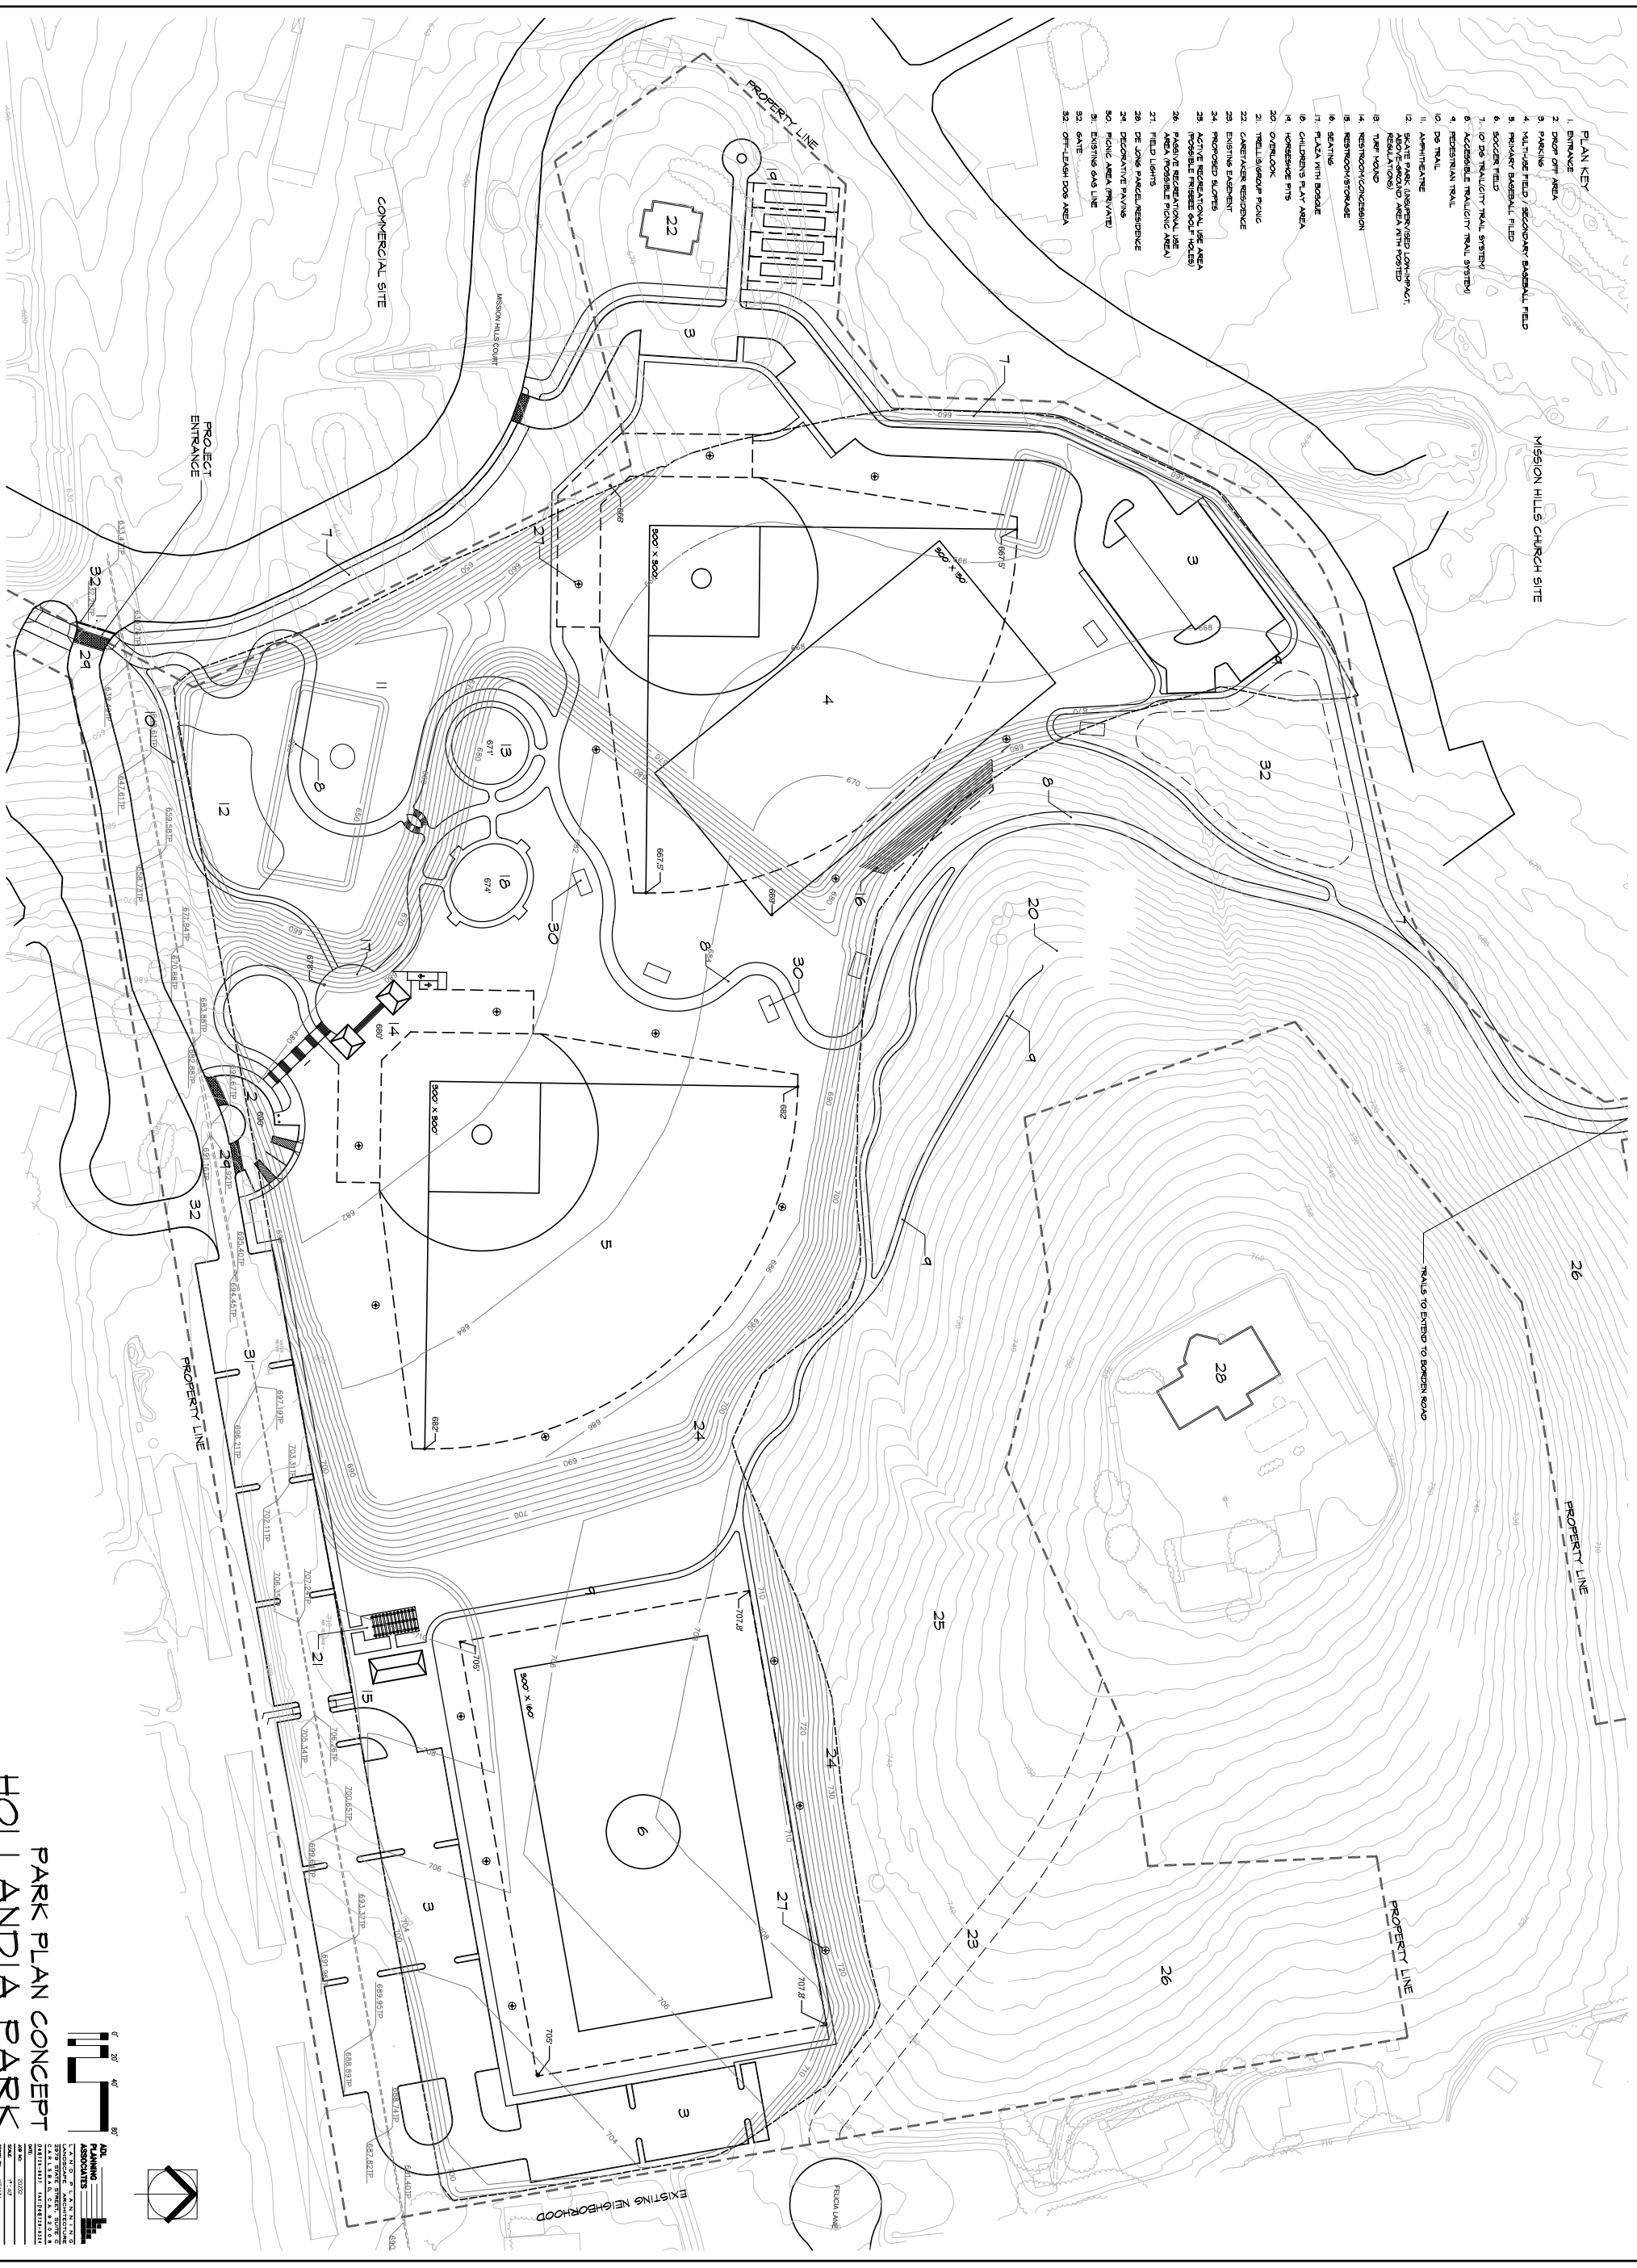

**PARK PLAN CONCEPT**  
**HOLLANDIA PARK**


